


NOTES INDICATED BY NUMBER:

- ① EXISTING ASPHALT/ CONCRETE CROSS SECTION
- ② SPORT DRAIN MAX. SEE SPECIFICATIONS.
- ③ SYNTHETIC TURF SYSTEM. SEE SPECIFICATIONS.
- ④ NAILER BOARD ANCHORED TO ASPHALT/ CONCRETE BASE.
- ⑤ NEW OR EXISTING DRAINAGE BASIN W/ SURFACE GRATE.

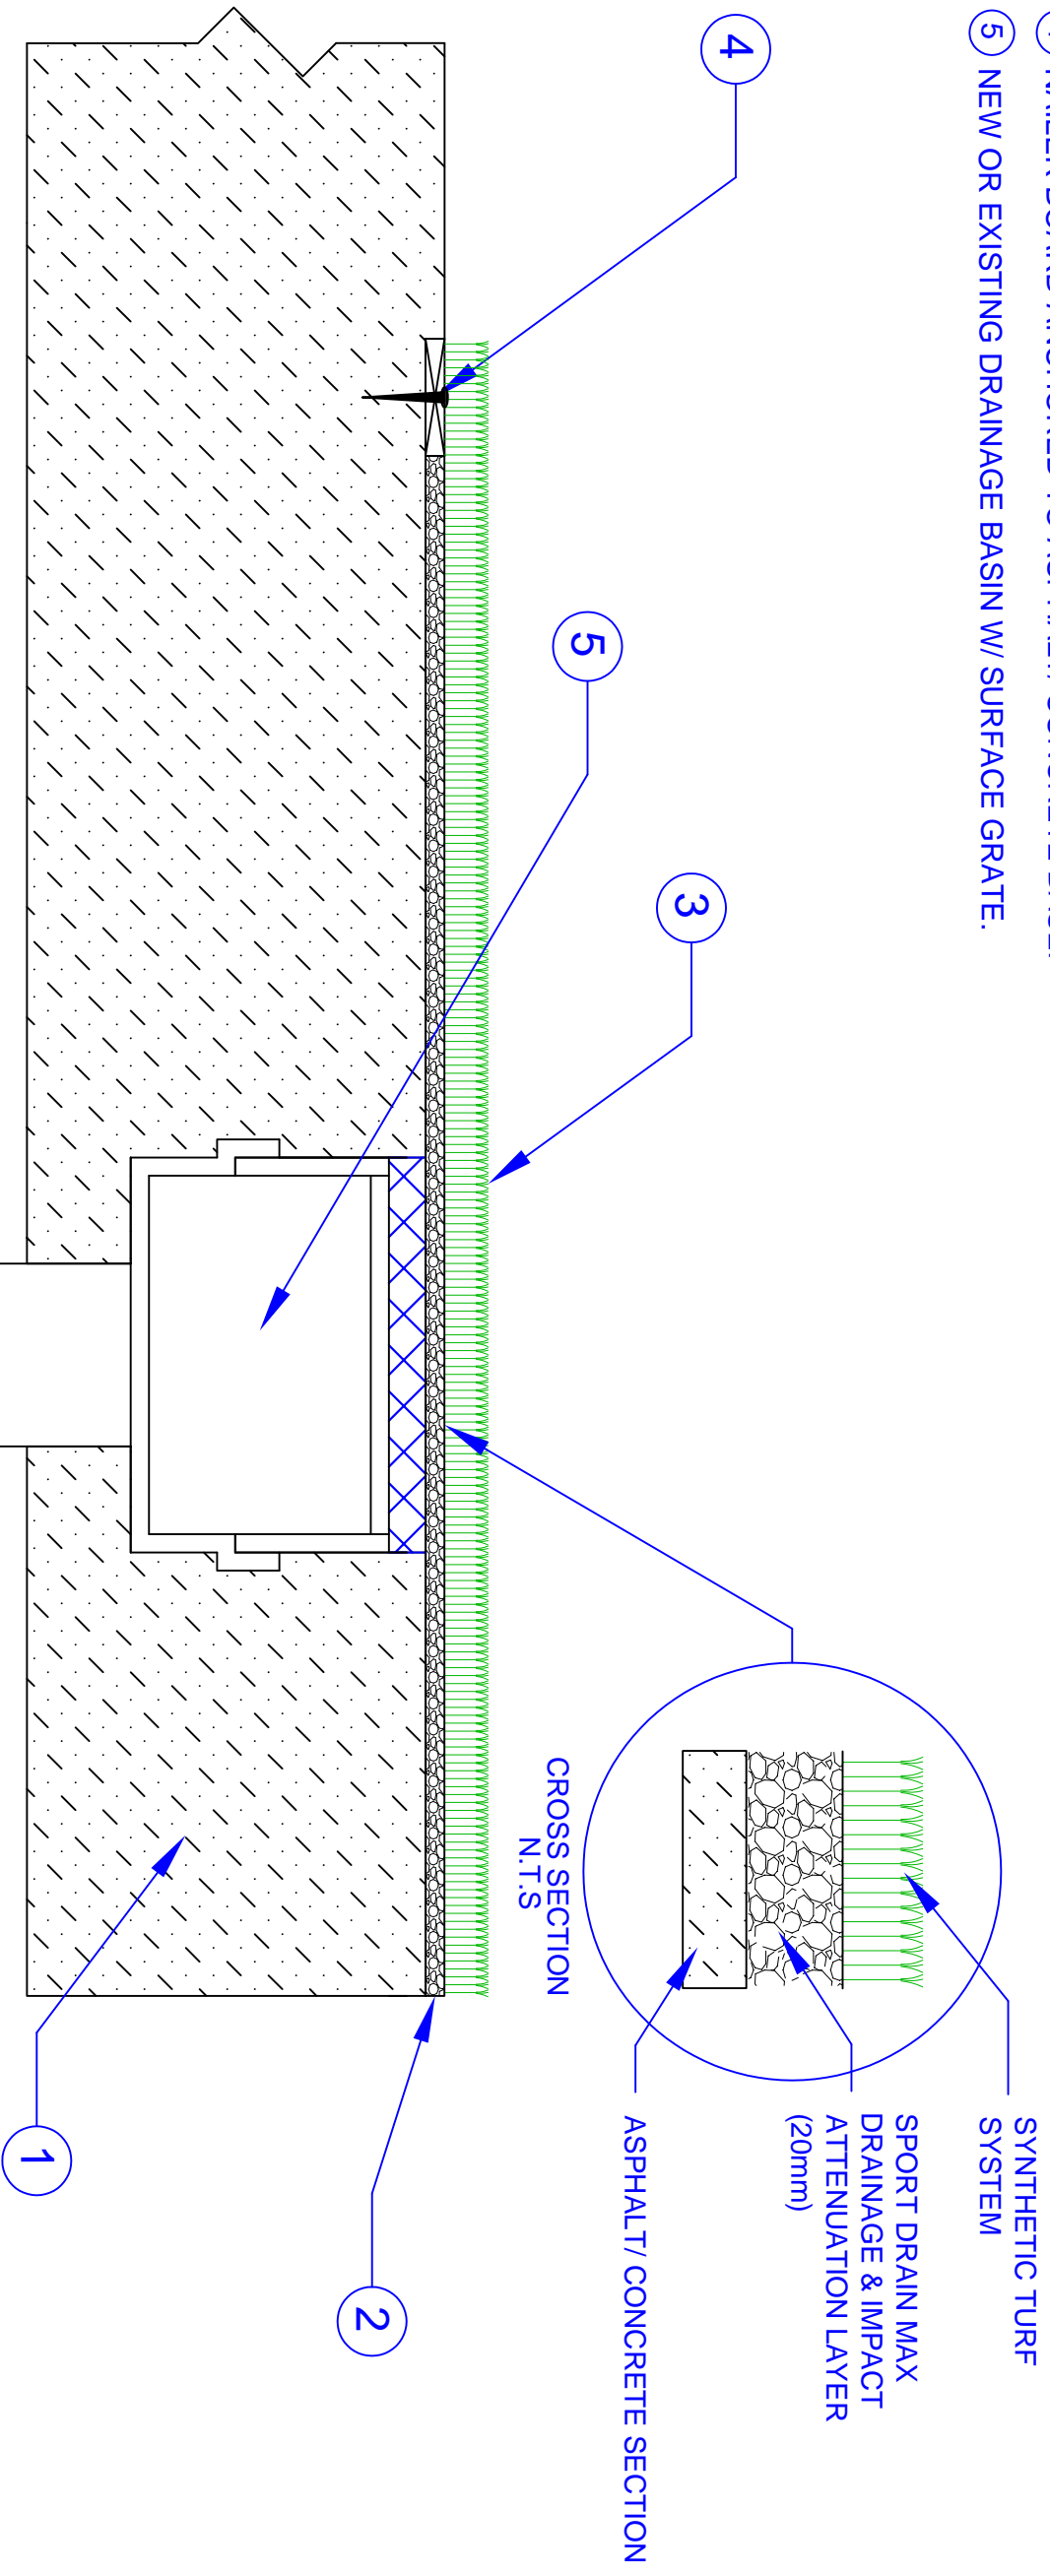

# TYPICAL FIELD SECTION ON EXISTING ASPHALT

N.T.S.



TITLE  
"ASPHALT TO GREEN"  
SYNTHETIC TURF ON  
EXISTING PAVEMENT  
SECTION

DRAWN	CHK'D	APP'D	RELEASE
GRS			
DATE	DATE	DATE	
6/4/10			
		SIZE	SHEET
		A	1 OF 1

All trademarks, service marks and logos displayed are registered or unregistered trademarks of Engineered Sportfields Solutions LLC. These trademarks may not be used without written consent. Any unauthorized use of any trademarks, service marks, or logos may be a violation trademark laws.