


NOTES INDICATED BY NUMBER

1. NAILER BOARD 2 X 4 PRESSURE TREATED LUMBER ANCHORED TO ALL CONCRETE EDGES (NEW AND EXISTING) AROUND ENTIRE PERIMETER WHEREON SYNTHETIC EDGING TURF IS TO BE FASTENED,
2. CRUSHED AGGREGATE (SEE SPECIFICATION)
2. SPORTFLOW (SSDL) SHALL COVER THE ENTIRE FIELD.
3. GEOTEXTILE SHALL OVERLAP SSDL BY 2' AT PIPE TRENCH.

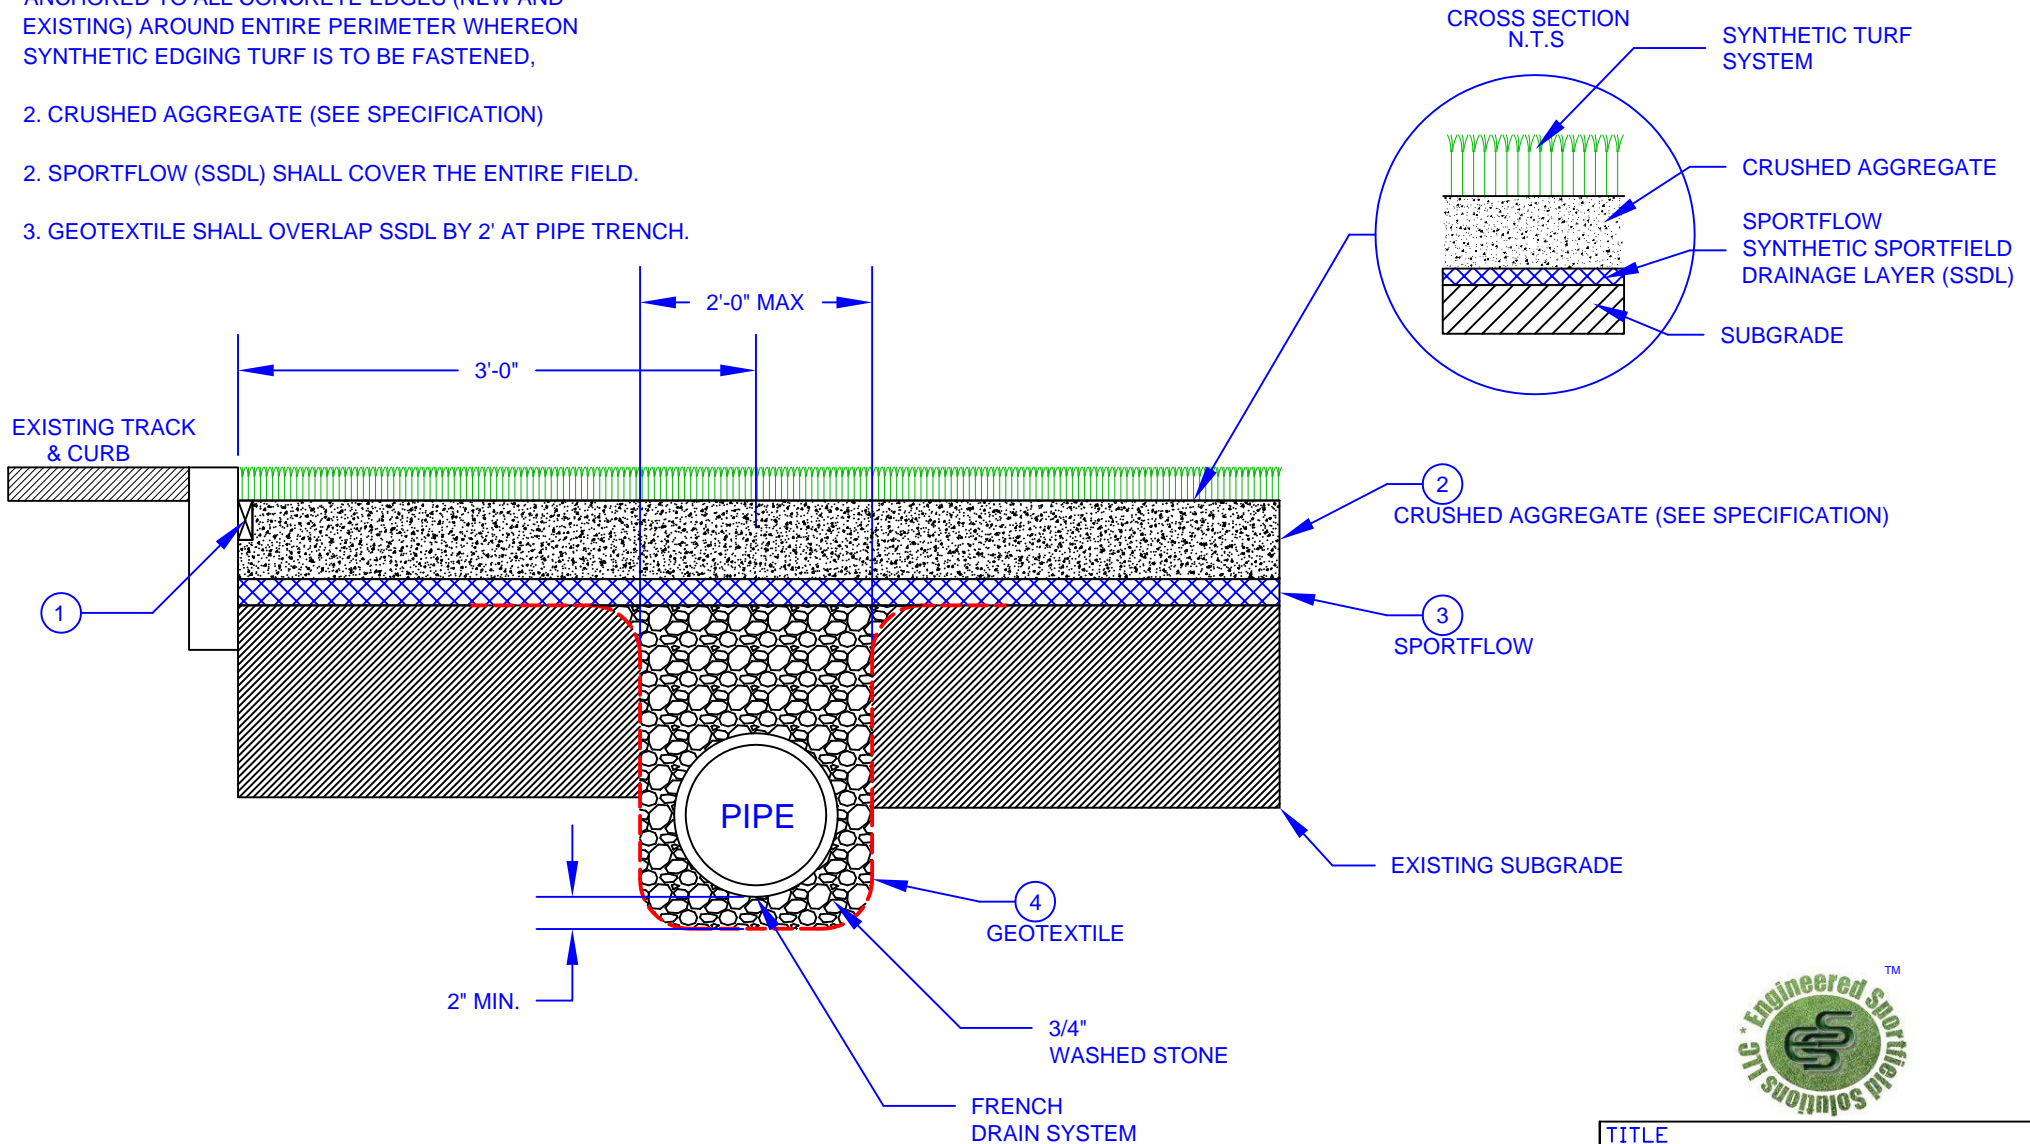

TYPICAL FIELD DETAIL W/ SPORTFLOW (SSDL) N.T.S.



TITLE			
TYPICAL DETAIL W/ SSDL			
DRAWN	CHK'D	APP'D	RELEASE
GRS			—
DATE	DATE	DATE	
4/29/10			
		SIZE	SHEET
		A	1 OF 1

All trademarks, service marks and logos displayed are registered or unregistered trademarks of Engineered Sportfield Solutions. These trademarks may not be used without written consent. Any unauthorized use of any trademarks, service marks, or logos may be a violation trademark laws.