


NOTES INDICATED BY NUMBER:

- ① STRUCTURAL DECK
- ② SPORT DRAIN MAX. SEE SPECIFICATIONS.
- ③ SYNTHETIC TURF SYSTEM. SEE SPECIFICATIONS.
- ④ NAILER BOARD.
- ⑤ DRAIN LINE.
- ⑥ DRAINAGE BASIN W/ SURFACE GRATE.
- ⑦ CONCRETE CURB W/ STRUCTURAL ANCHOR.
- ⑧ PROTECTION BOARD. SEE SPECIFICATIONS.

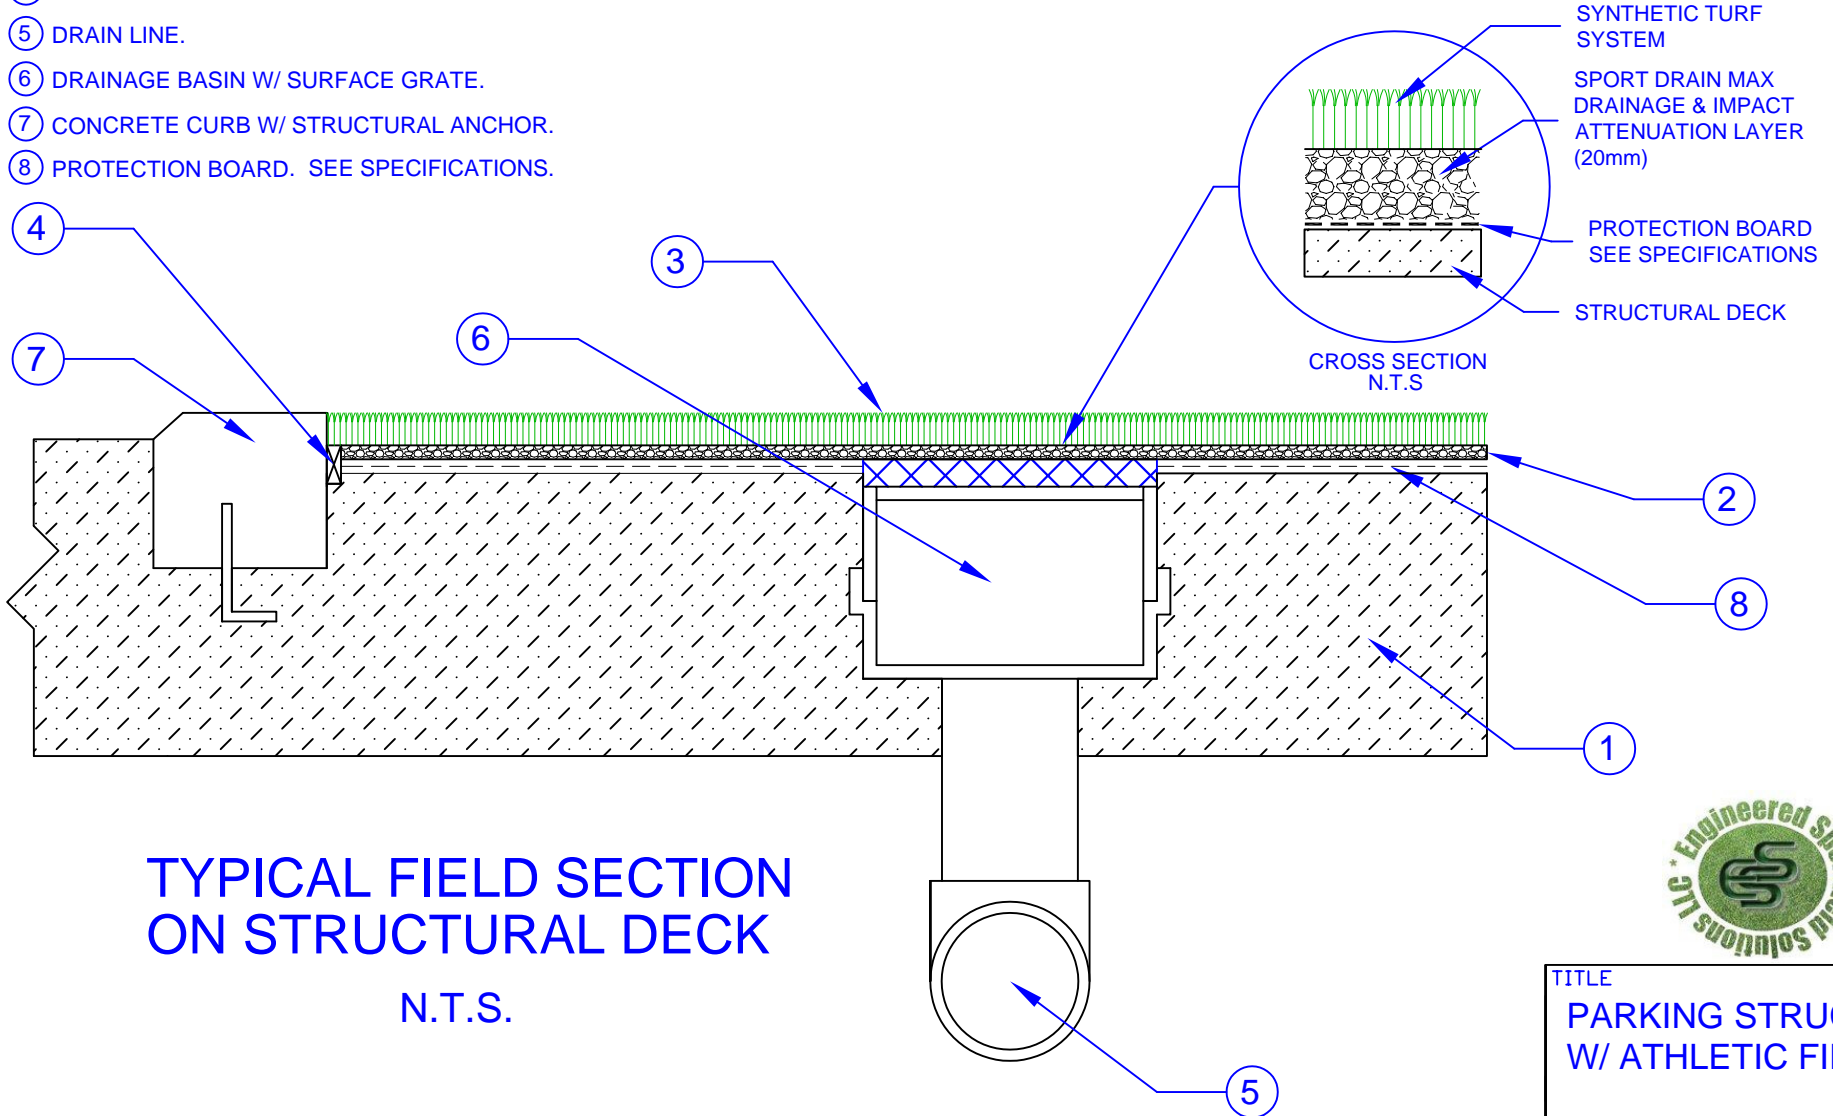

TYPICAL FIELD SECTION
ON STRUCTURAL DECK

N.T.S.



TITLE
PARKING STRUCTURE
W/ ATHLETIC FIELD

DRAWN	CHK'D	APP'D	RELEASE
GRS			—
DATE	DATE	DATE	
4/17/10			
			SIZE
			A
			SHEET
			1 OF 1

All trademarks, service marks and logos displayed are registered or unregistered trademarks of Engineered Sportfield Solutions LLC. These trademarks may not be used without written consent. Any unauthorized use of any trademarks, service marks, or logos may be a violation trademark laws.